

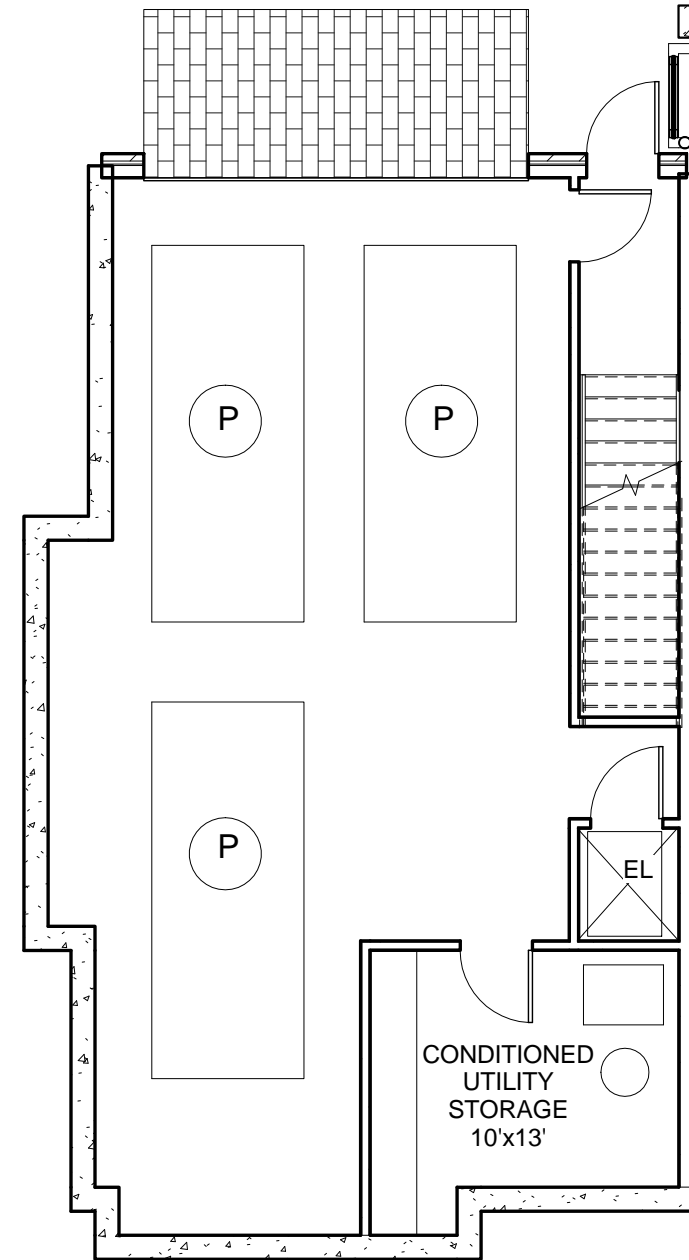
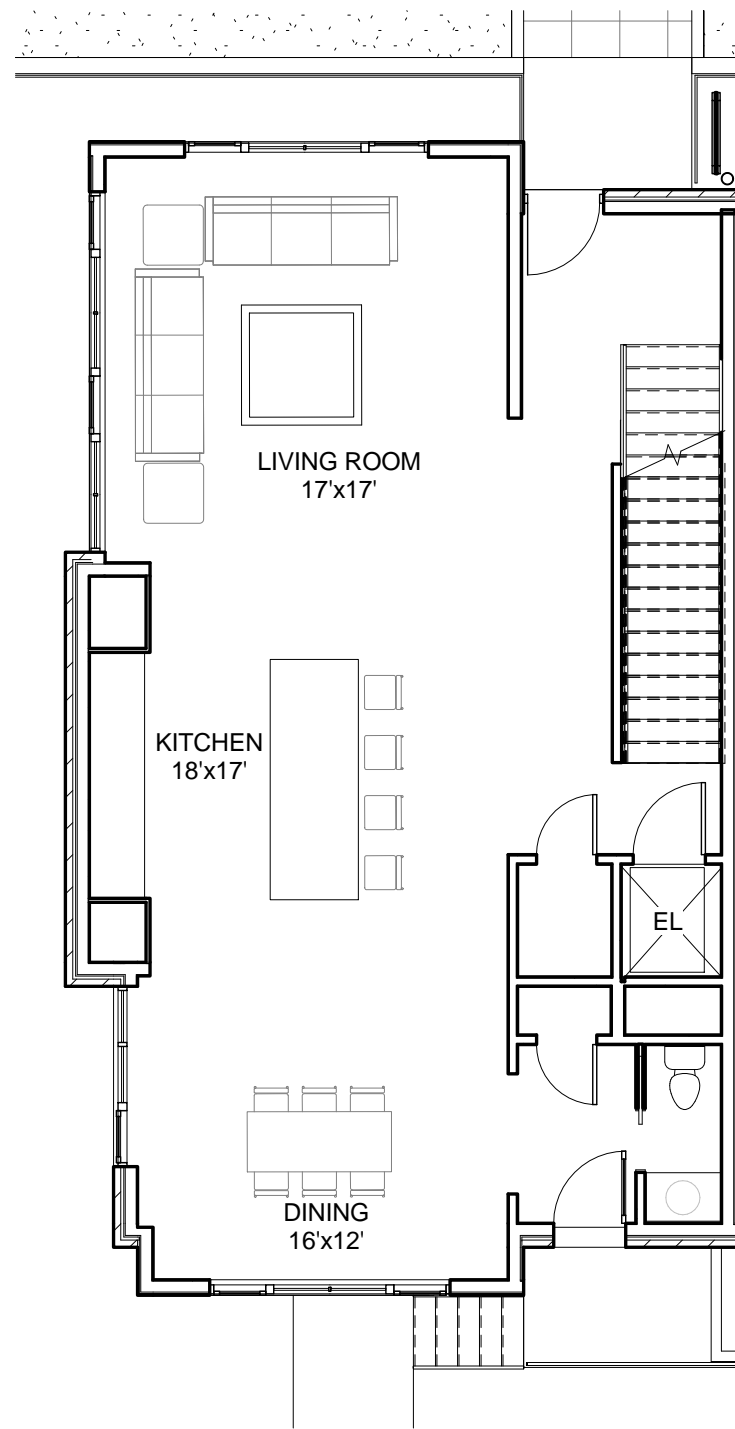


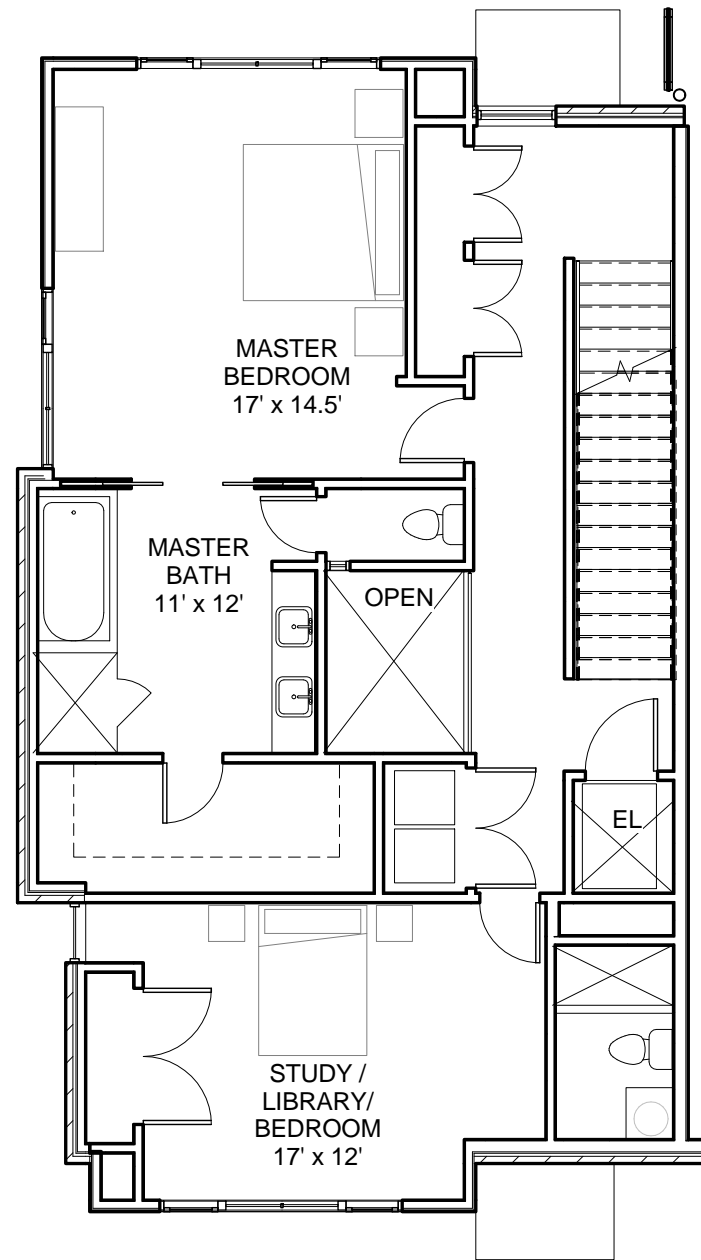

COURTYARD ELEVATION

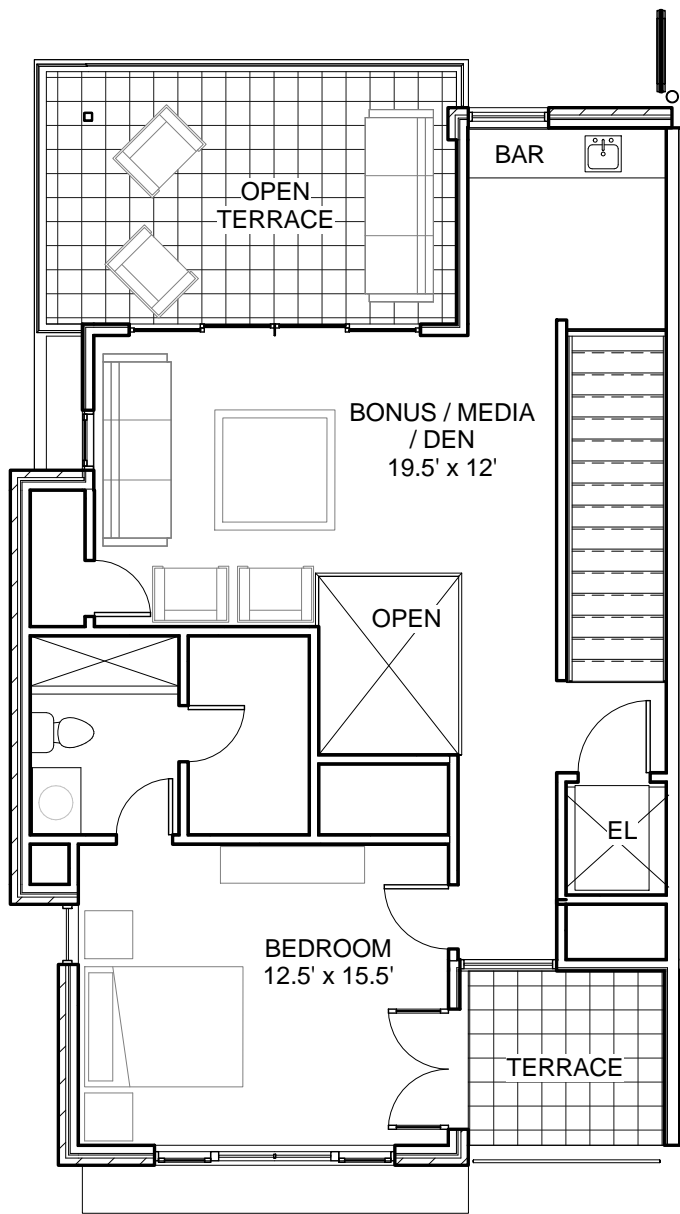


4 LEVEL 3
A-10 SCALE: 1/8" = 1'-0"


3 LEVEL 2
A-10 SCALE: 1/8" = 1'-0"

2 LEVEL 1
A-10 SCALE: 1/8" = 1'-0"


1 GARAGE LEVEL
A-10 SCALE: 1/8" = 1'-0"

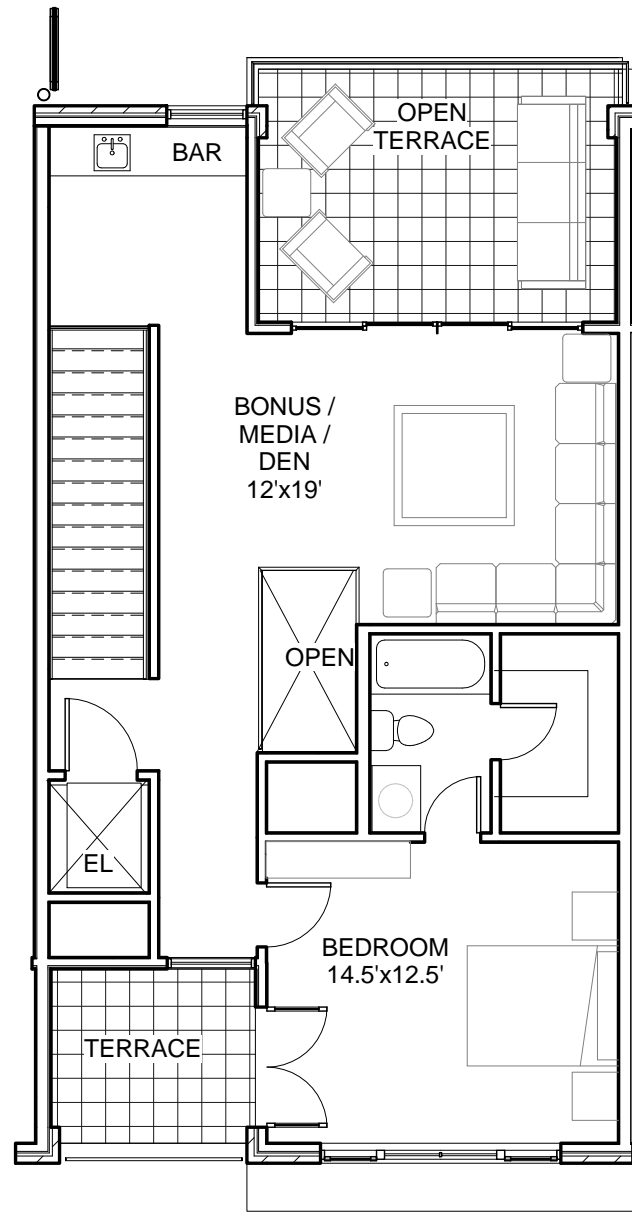


4 LEVEL 3
A-11 SCALE: 1/8" = 1'-0"

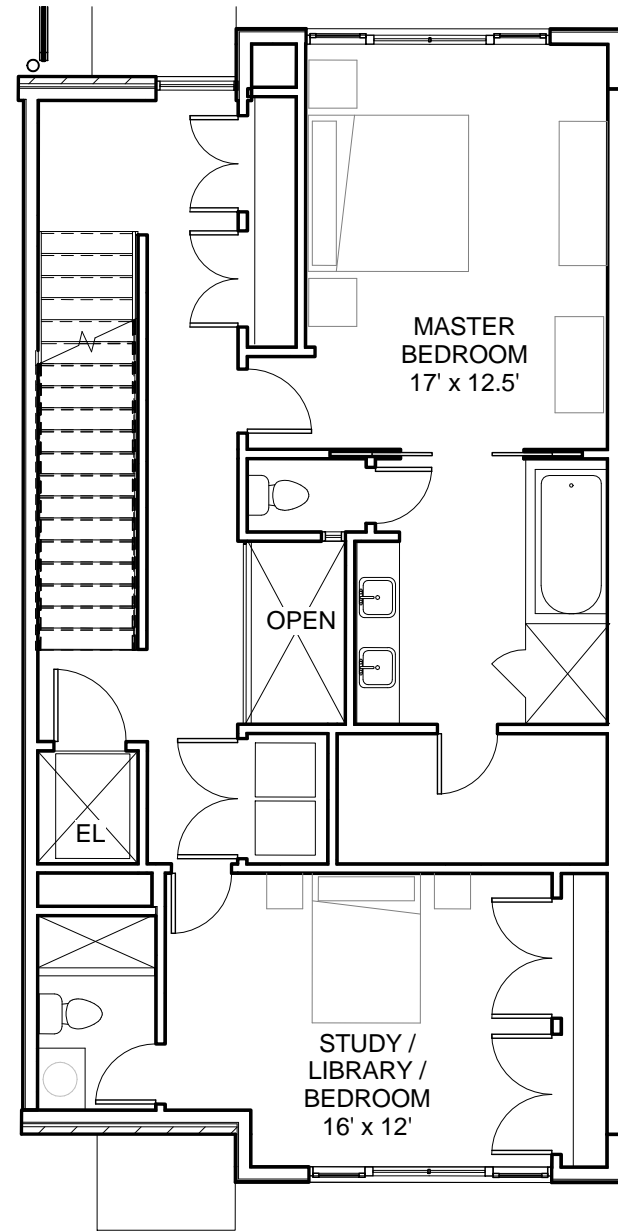


3 LEVEL 2
A-11 SCALE: 1/8" = 1'-0"

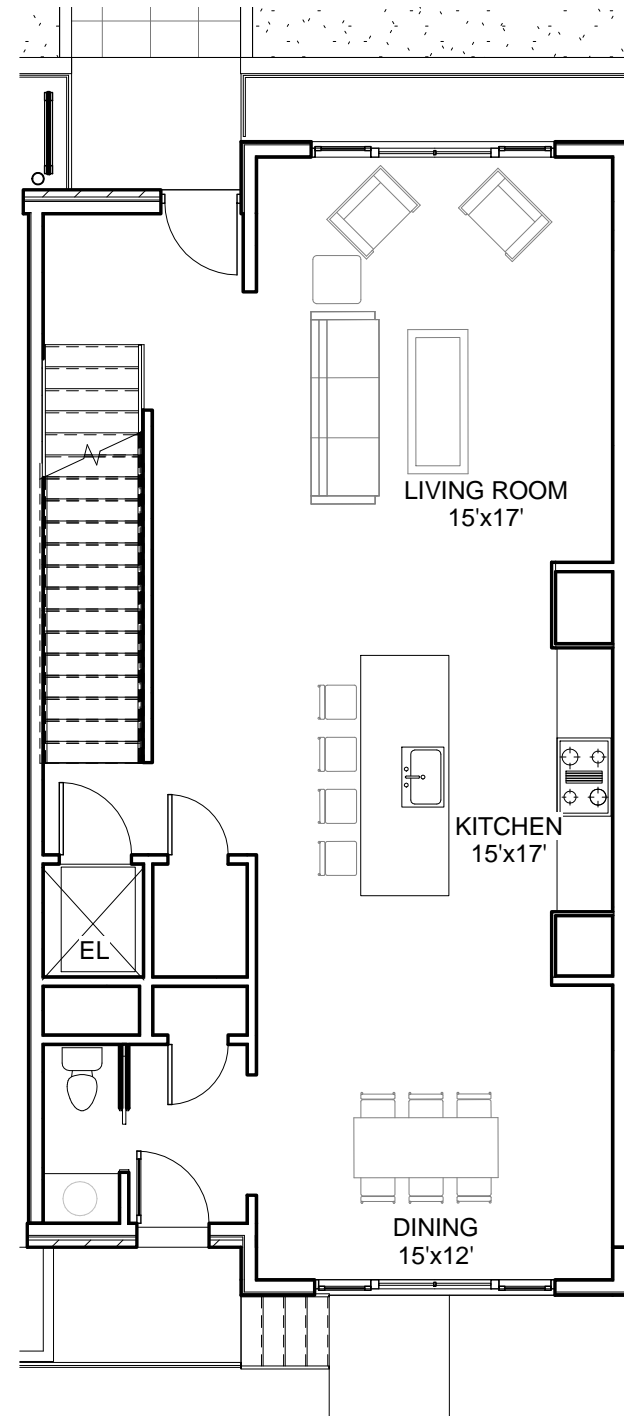


2 LEVEL 1
A-11 SCALE: 1/8" = 1'-0"

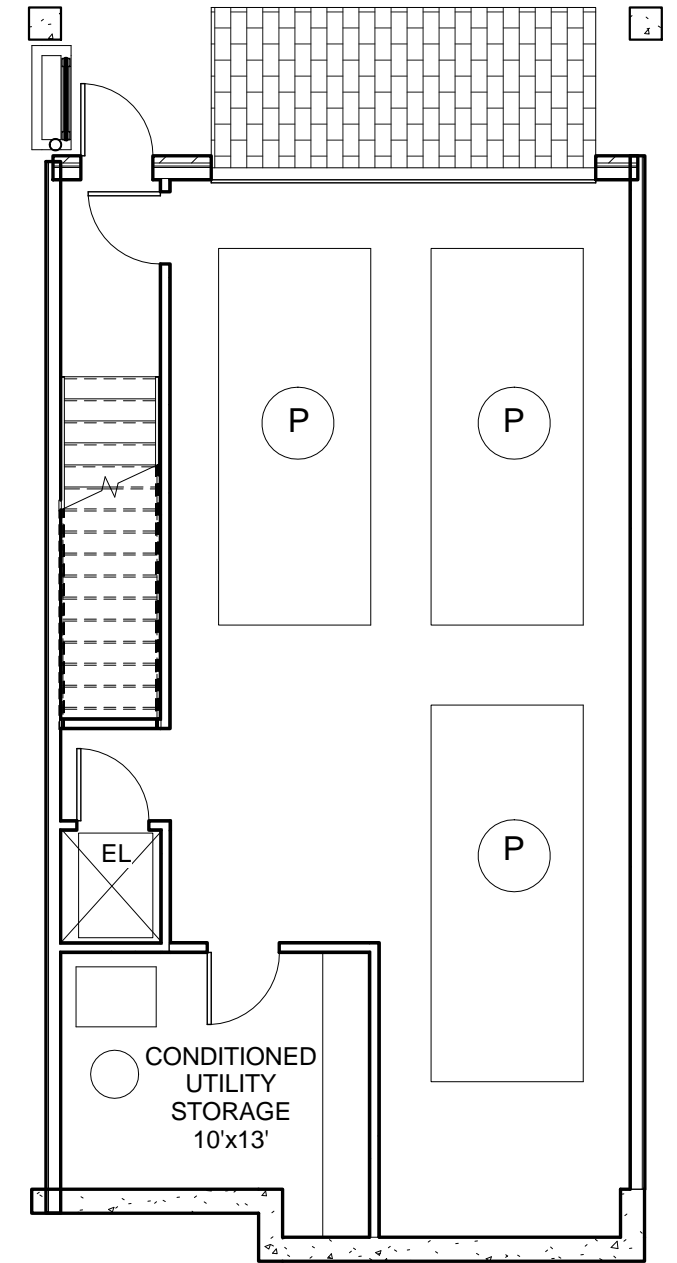


1 GARAGE LEVEL
A-11 SCALE: 1/8" = 1'-0"

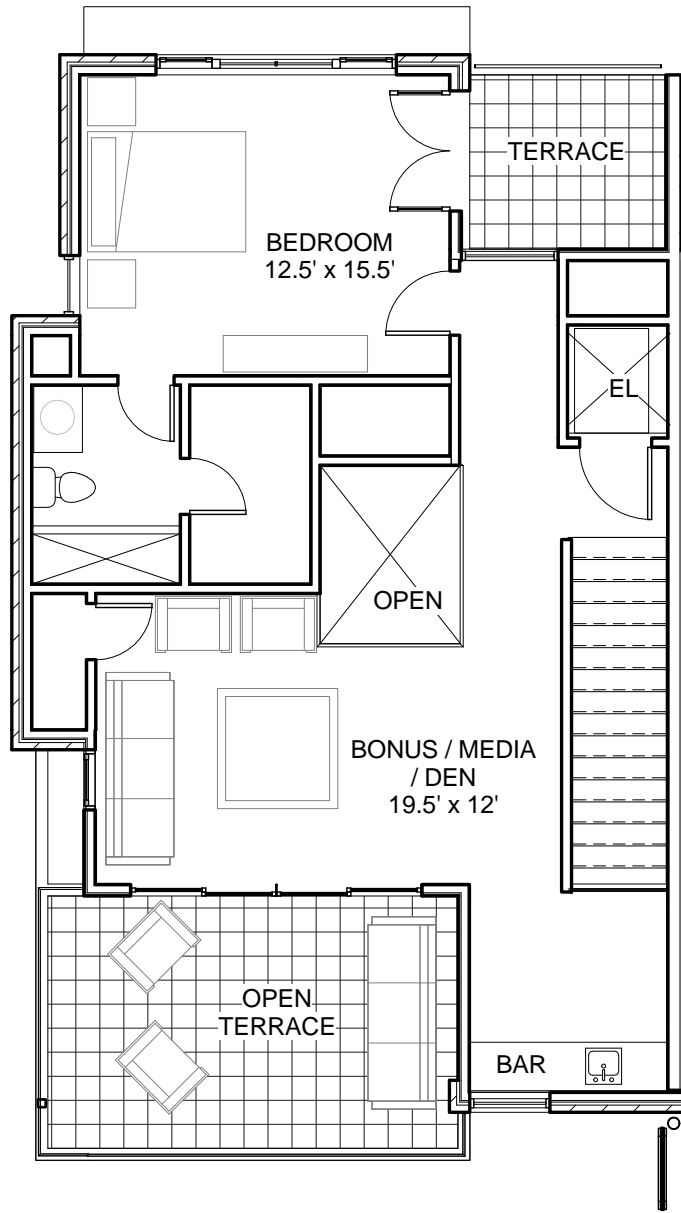


4 LEVEL 3
 A-9 SCALE: 1/8" = 1'-0"

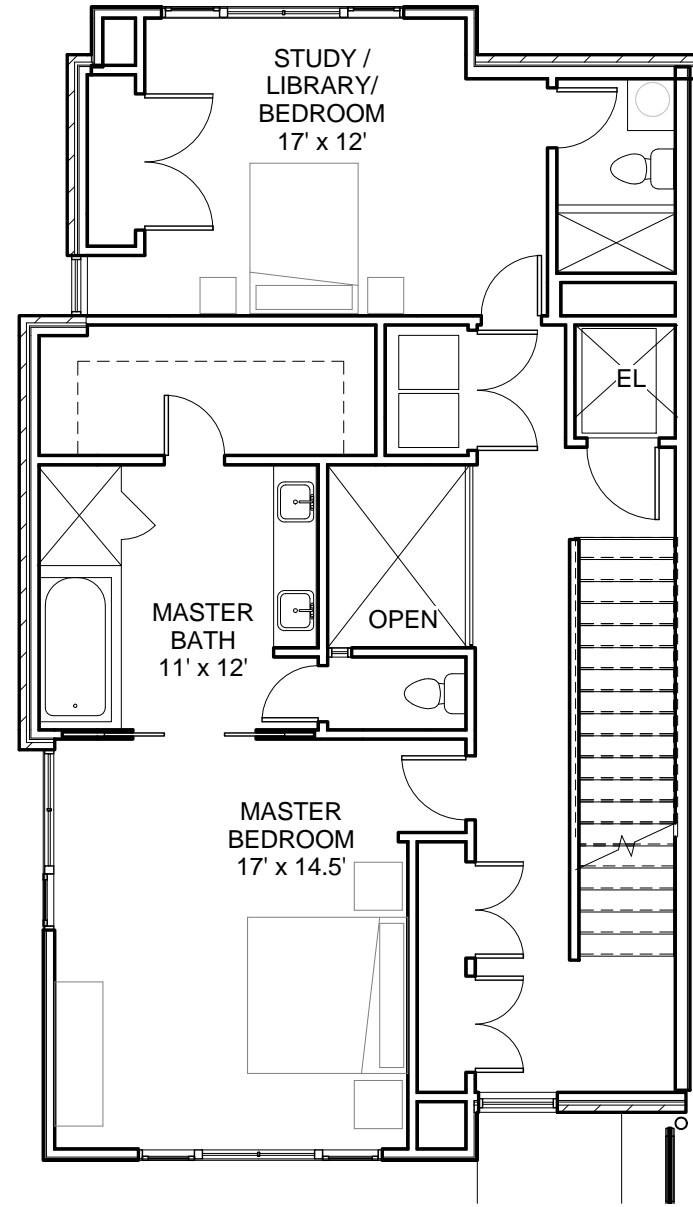





3 LEVEL 2
 A-9 SCALE: 1/8" = 1'-0"

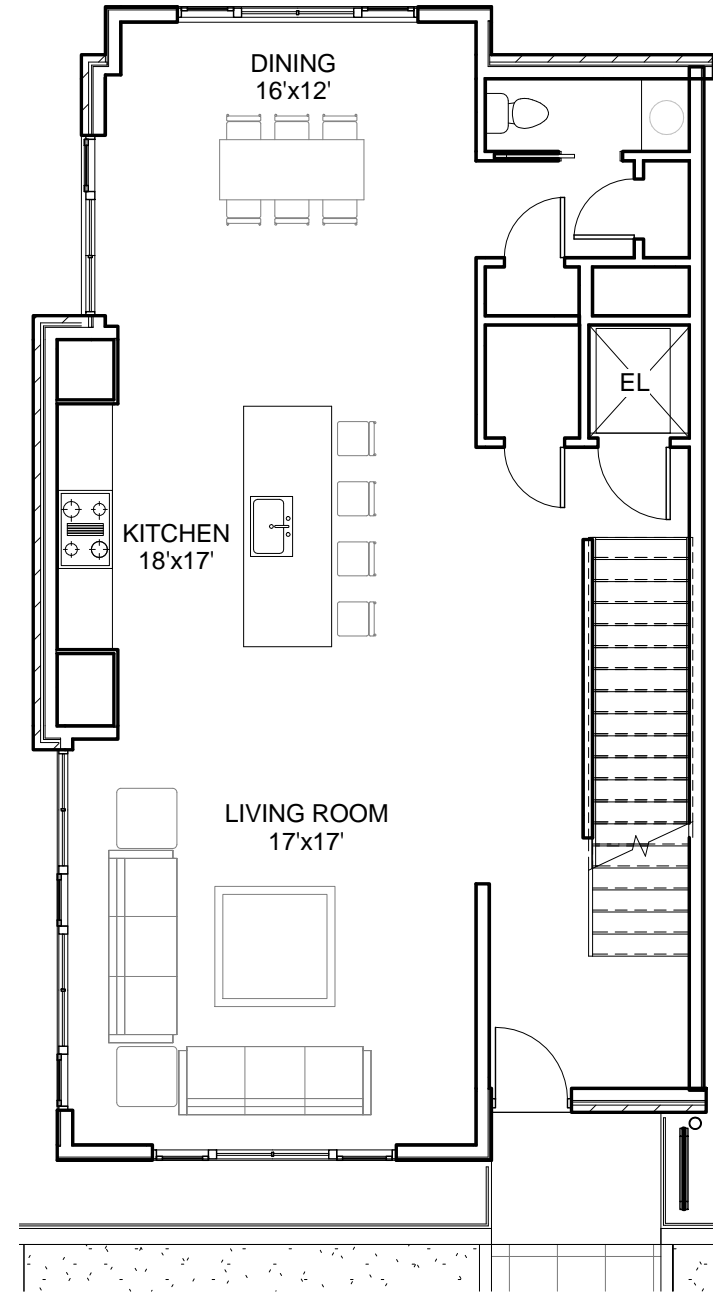

2 LEVEL 1
 A-9 SCALE: 1/8" = 1'-0"

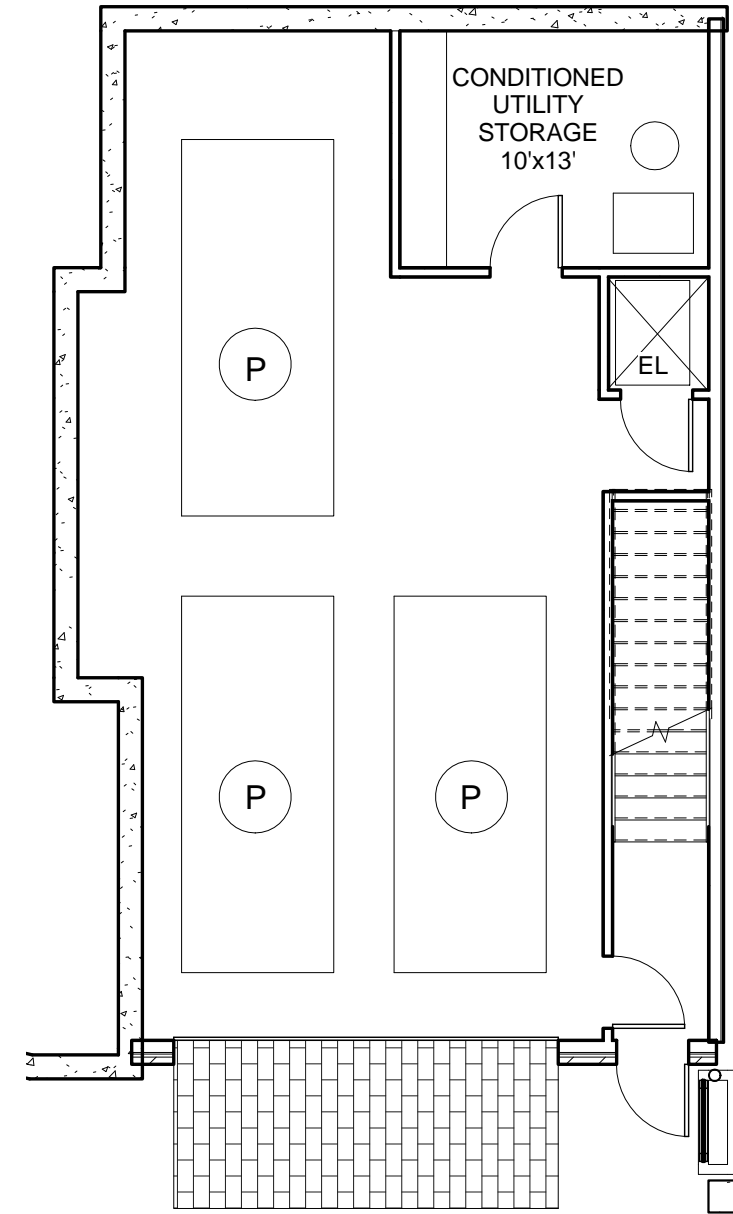

1 GARAGE LEVEL
 A-9 SCALE: 1/8" = 1'-0"

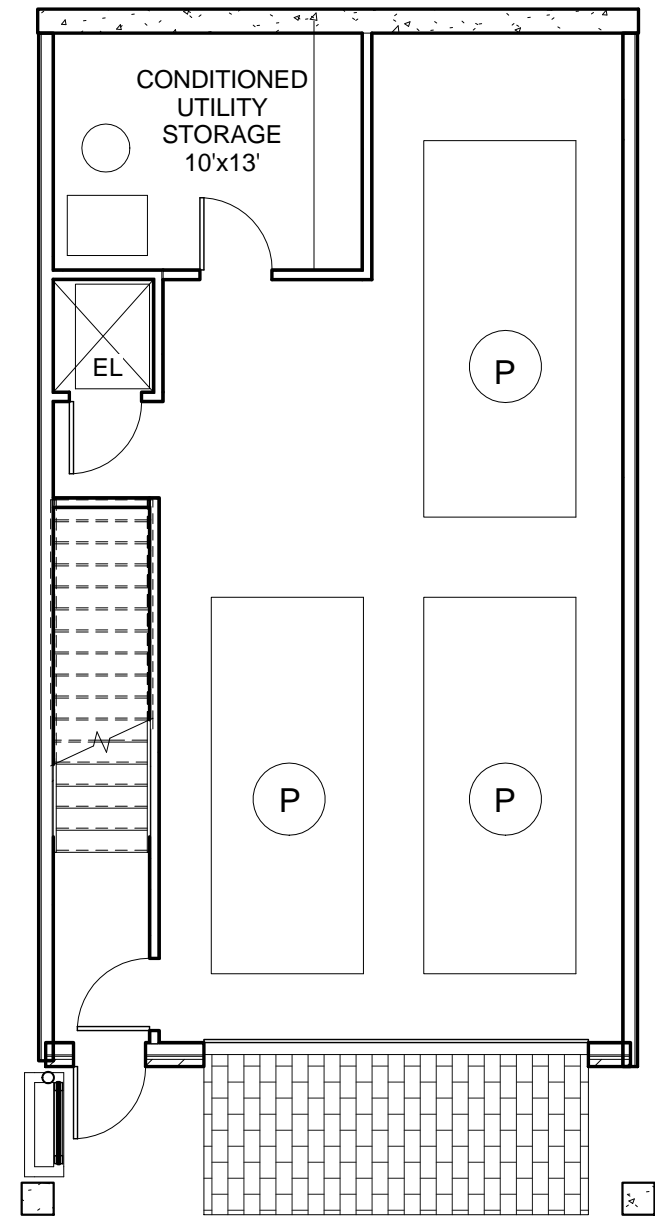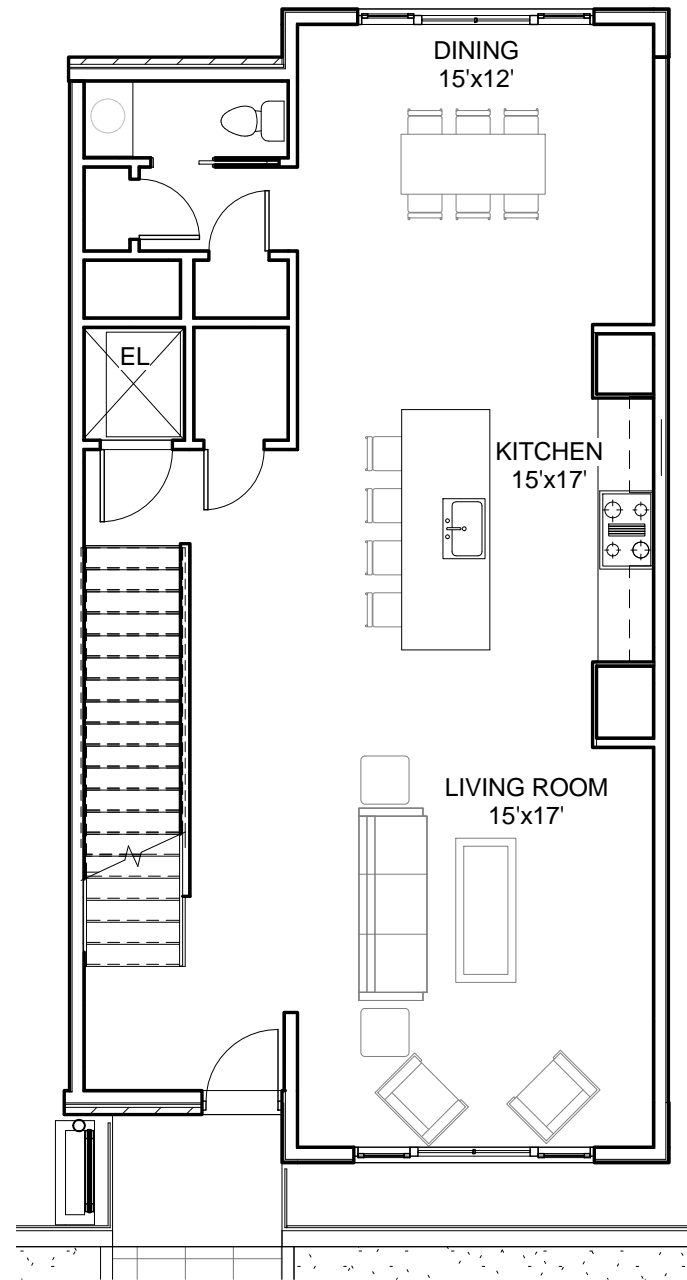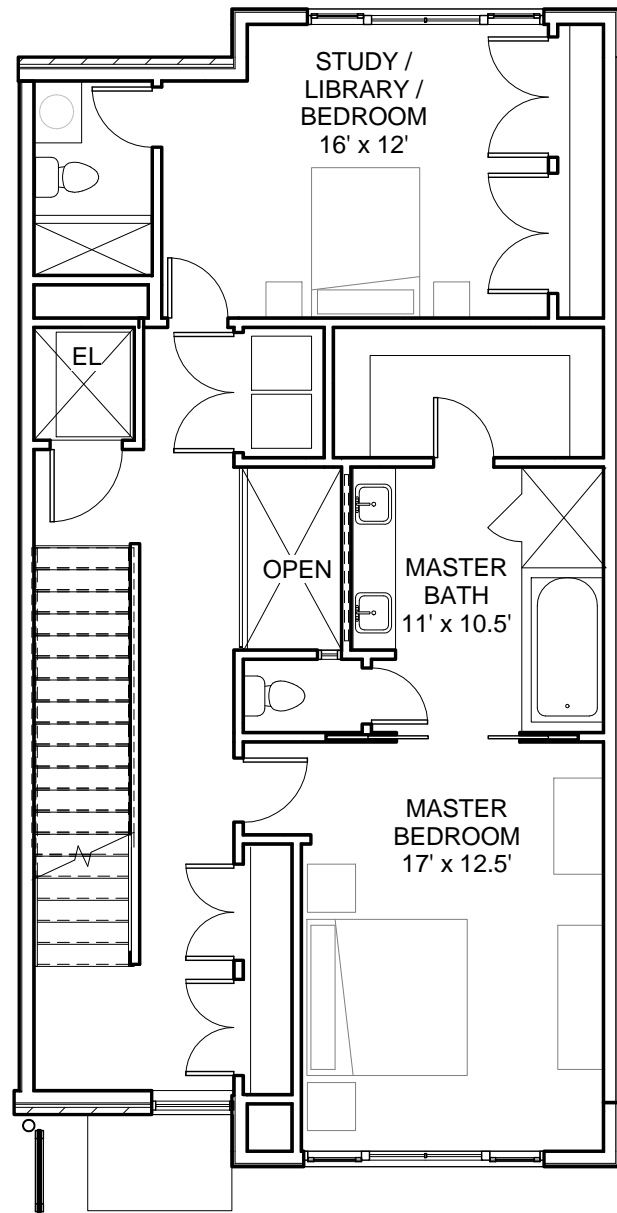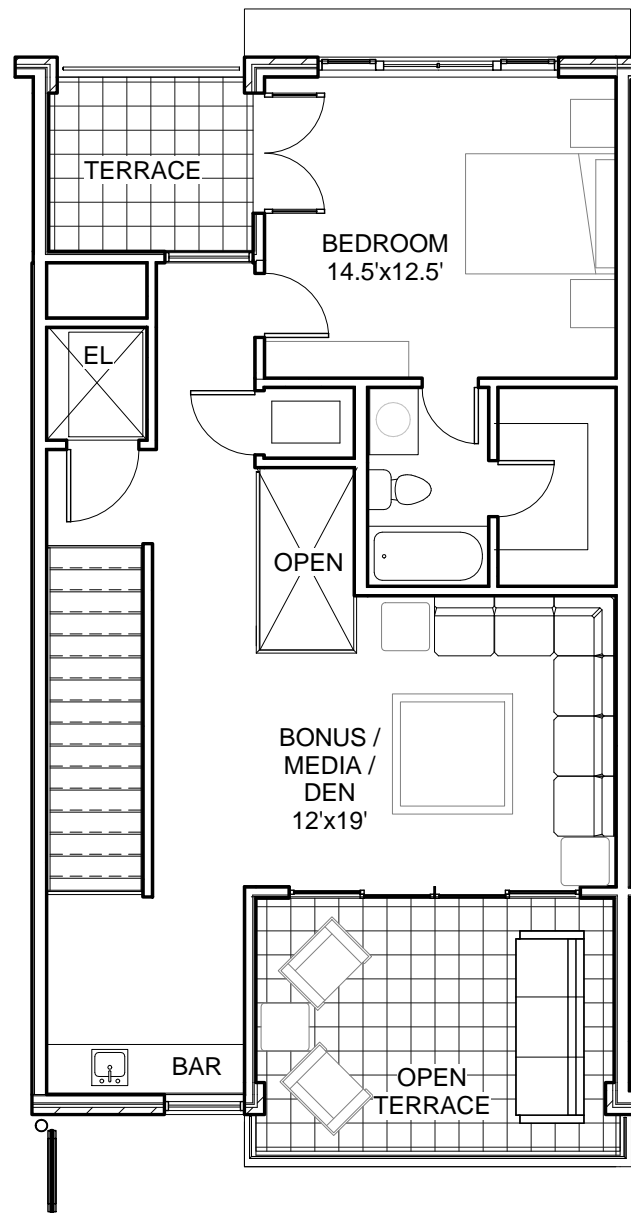

4 LEVEL 3
A-6 SCALE: 1/8" = 1'-0"

3 LEVEL 2
A-6 SCALE: 1/8" = 1'-0"

2 LEVEL 1
A-6 SCALE: 1/8" = 1'-0"

1 GARAGE LEVEL
A-6 SCALE: 1/8" = 1'-0"



1 SITE PLAN
 A-1 SCALE: 1/32" = 1'-0"